

VERSION	AMENDMENT	AUTHORISED BY	DATE

HELD BY LANDGATE IN DIGITAL FORMAT ONLY  
LIMITED IN DEPTH TO 609.6 METRES

TYPE FREEHOLD S.S.A. YES

PURPOSE SUBDIVISION

PLAN OF  
LOTS 501-519, 522-532, 557-563, 8008,  
9006, 9007, ROADS AND ROAD WIDENING

FORMER TENURE SEE FORMER TENURE TABLE

LOCAL AUTHORITY CITY OF COCKBURN

LOCALITY HAMMOND PARK

D.O.L. FILE

FIELD RECORD 128576

**SURVEYOR'S CERTIFICATE - REG 54**

I, Daniel T. GROGAN  
hereby certify that this plan is accurate and is a correct representation of the -  
(a) \*survey, and/or  
(b) \*calculations from measurements recorded in the field records,  
[\* delete if inapplicable]  
undertaken for the purposes of this plan and that it complies with the relevant written law(s) in relation to which it is lodged.

**FINAL**

LICENSED SURVEYOR DATE

LODGED

DATE FEE PAID ASSESS No.

I.S.C.

EXAMINED

DATE

WESTERN AUSTRALIAN PLANNING COMMISSION  
FILE 151994

Delegated under S. 16 P&D Act 2005 DATE

IN ORDER FOR DEALINGS

SUBJECT TO

FOR INSPECTOR OF PLANS AND SURVEYS DATE

APPROVED REG26A (4)

INSPECTOR OF PLANS AND SURVEYS DATE  
(S. 18 Licensed Surveyors Act 1909)




DEPOSITED PLAN

**409192**

SHEET 01 OF 02 SHEETS  
(PLUS SURVEY SHEET(S))  
VERSION 1

**FORMER TENURE TABLE**

LOT	FORMER TENURE	ON PLAN / DIAGRAM	TITLE
LOTS 501-519, 522-529, 560-563 & 9007	PT LOT 9001	DP 68006	2757-439
LOTS 531, 532, 557, 558 & 9006	PT LOT 35	D 33785	1574-21
LOTS 530, 559 & 8008	PT LOT 9001 PT LOT 35	DP 68006 D 33785	2757-439 1574-21

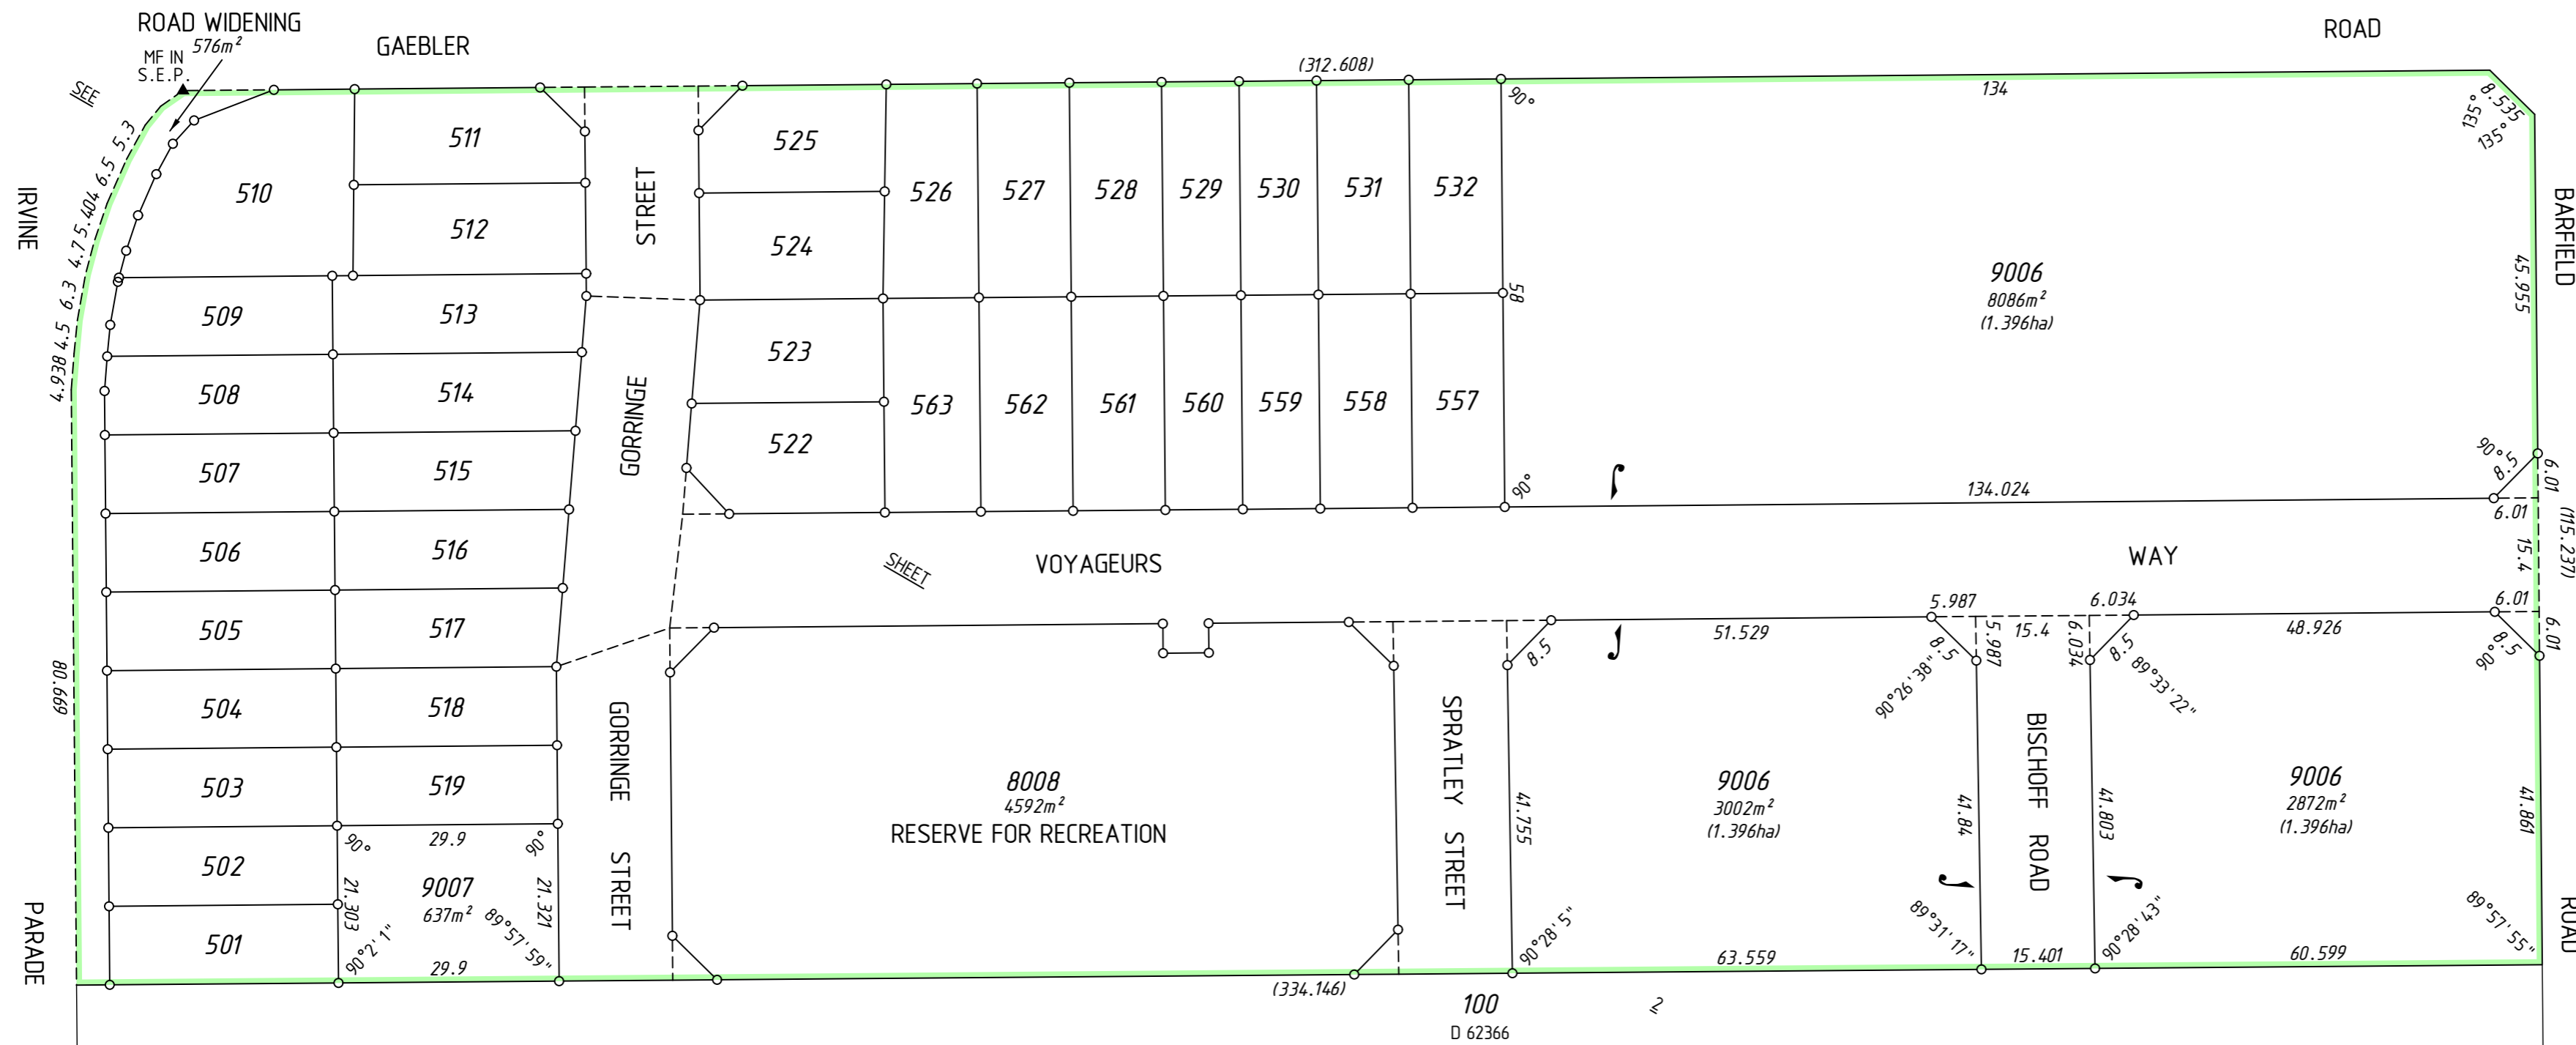



**INTERESTS AND NOTIFICATIONS**

SUBJECT	PURPOSE	STATUTORY REFERENCE	ORIGIN	LAND BURDENED	BENEFIT TO	COMMENTS
LOT 8008	RESERVE FOR RECREATION	VESTS IN THE CROWN UNDER SEC 152 OF OF THE P & D ACT	THIS PLAN			

▲ Denotes Nail  
SURVEY CARRIED OUT UNDER REG 26A  
SPECIAL SURVEY AREA GUIDELINES  
SEE SURVEY SHEETS FOR SURVEY INFORMATION  
USE ONLY THE SURVEY SHEET/S WHEN DETERMINING  
THE TRUE FINAL POSITION AND TYPE OF ALL SURVEY  
MARKS PLACED PERTAINING TO THIS PLAN.

SCALE 1:750 @ A2  
ALL DISTANCES ARE IN METRES

MC MULLEN NOLAN GROUP  
PO Box 3526, Success W.A. 6964  
Tel: (08) 6436 1599  
Fax: (08) 6436 1500  
Email: info@mngsurvey.com.au  
MNG Ref: 99536dp-004d - DP409192#00.CSD

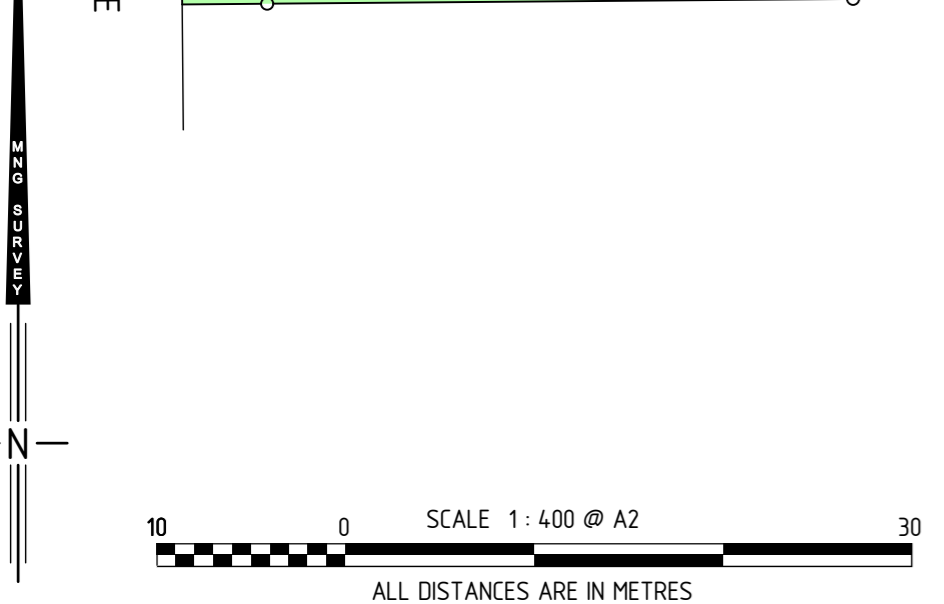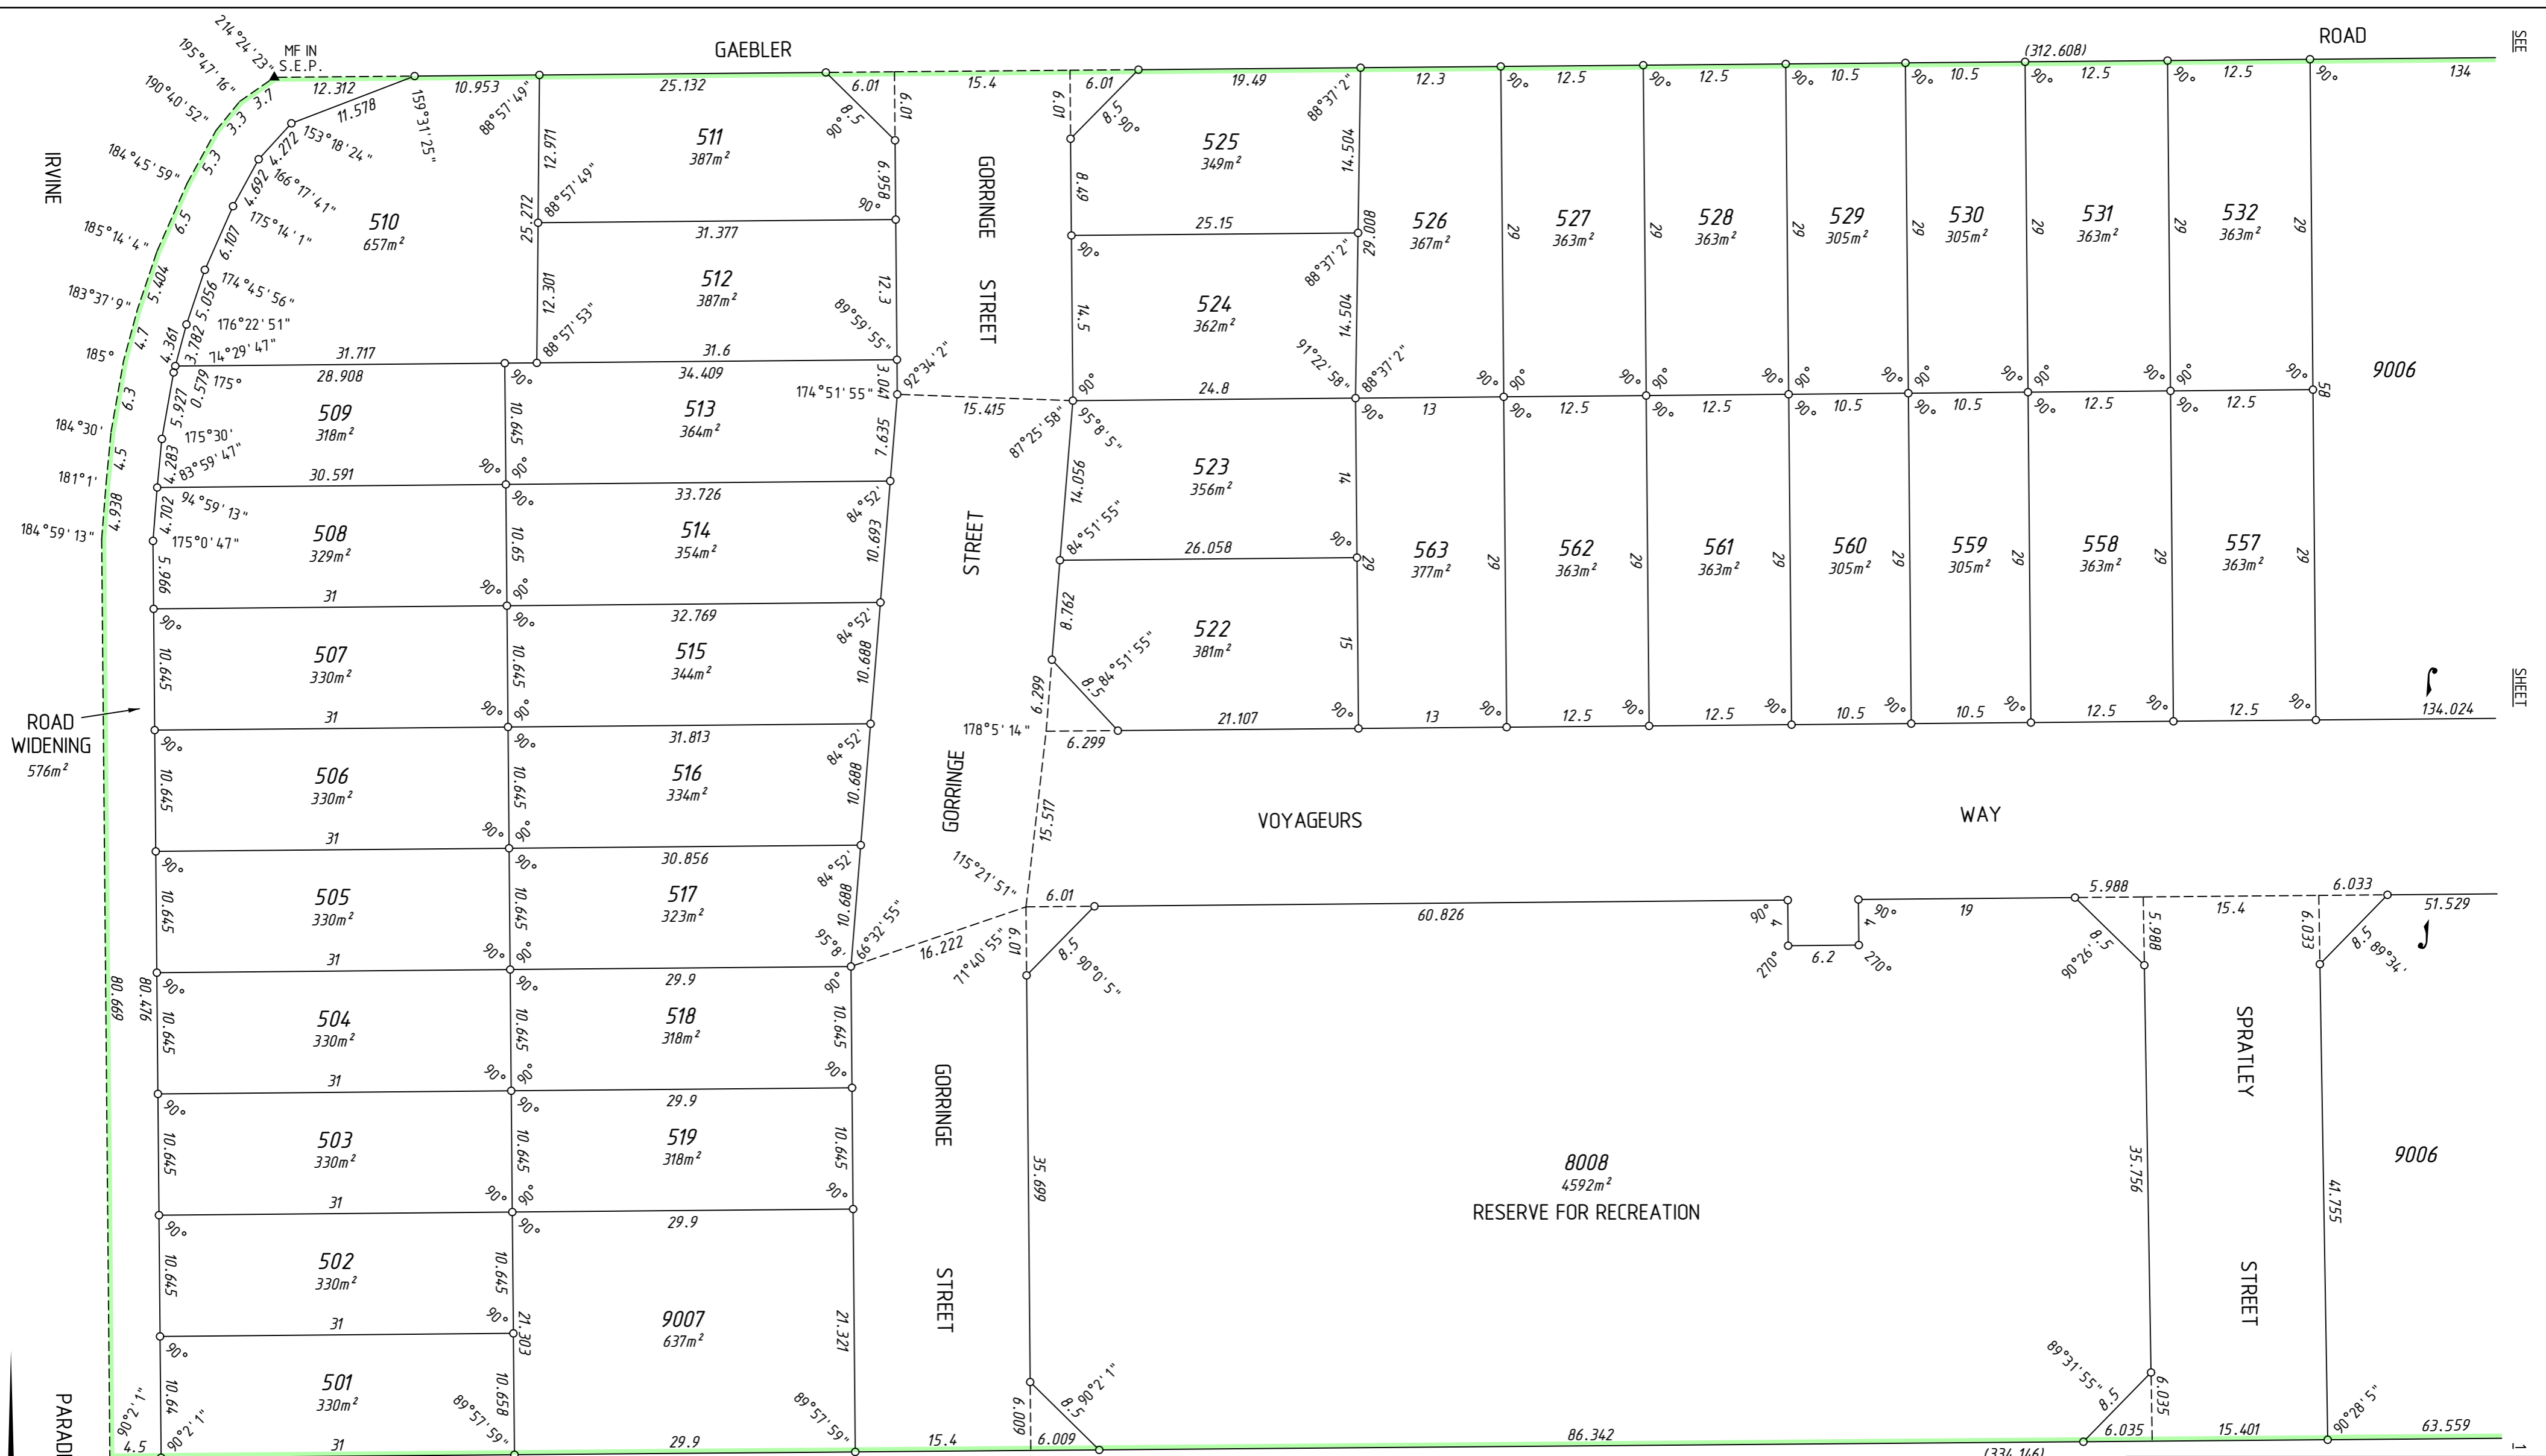

HELD BY LANDGATE IN DIGITAL FORMAT ONLY



100  
D 62366

FOR HEADING SEE SHEET 1  
FOR INTERESTS AND NOTIFICATIONS  
SEE SHEET 1

SURVEY CARRIED OUT UNDER REG 26A  
SPECIAL SURVEY AREA GUIDELINES  
SEE SURVEY SHEETS FOR SURVEY INFORMATION

USE ONLY THE SURVEY SHEET/S WHEN DETERMINING  
THE TRUE FINAL POSITION AND TYPE OF ALL SURVEY  
MARKS PLACED PERTAINING TO THIS PLAN.



<p><b>FINAL</b></p> <p>LICENSED SURVEYOR</p>	<p>DATE</p>
 <p>GOVERNMENT OF WESTERN AUSTRALIA</p>	 <p><b>Landgate</b></p>
<p>DEPOSITED PLAN</p> <p><b>409192</b></p> <p>SHEET 02 OF 02 SHEETS</p> <p>VERSION 1</p>	

AMENDMENTS TABLE (SURVEY SHEETS ONLY)

VER.	AMENDMENT	AUTHORISED BY	DATE

FOR SURVEY INFORMATION ONLY

SURVEY INFORMATION COMPRISES

SURVEY SHEETS A

SURVEY CARRIED OUT UNDER REG 26A  
SPECIAL SURVEY AREA GUIDELINES

ALL BEARINGS AND DISTANCES ON THIS SHEET  
ARE THE RESULT OF LEAST SQUARES ADJUSTMENTS  
CARRIED OUT ON FIELD OBSERVATIONS

GRID DATUM IS PCG94

SURVEYOR'S CERTIFICATE - REG 54

I, Daniel T. GROGAN  
hereby certify that this plan is accurate and  
is a correct representation of the -  
(a) \*survey, and/or  
(b) \*calculations from measurements  
recorded in the field records,  
[\* delete if inapplicable]  
undertaken for the purposes of this plan  
and that it complies with the relevant  
written law(s) in relation to which it is  
lodged.


SURVEYOR'S CERTIFICATE - REG 55E(d)

The marks shown on these plans of survey  
were in place on 25/07/2016

FINAL

LICENSED SURVEYOR

DATE

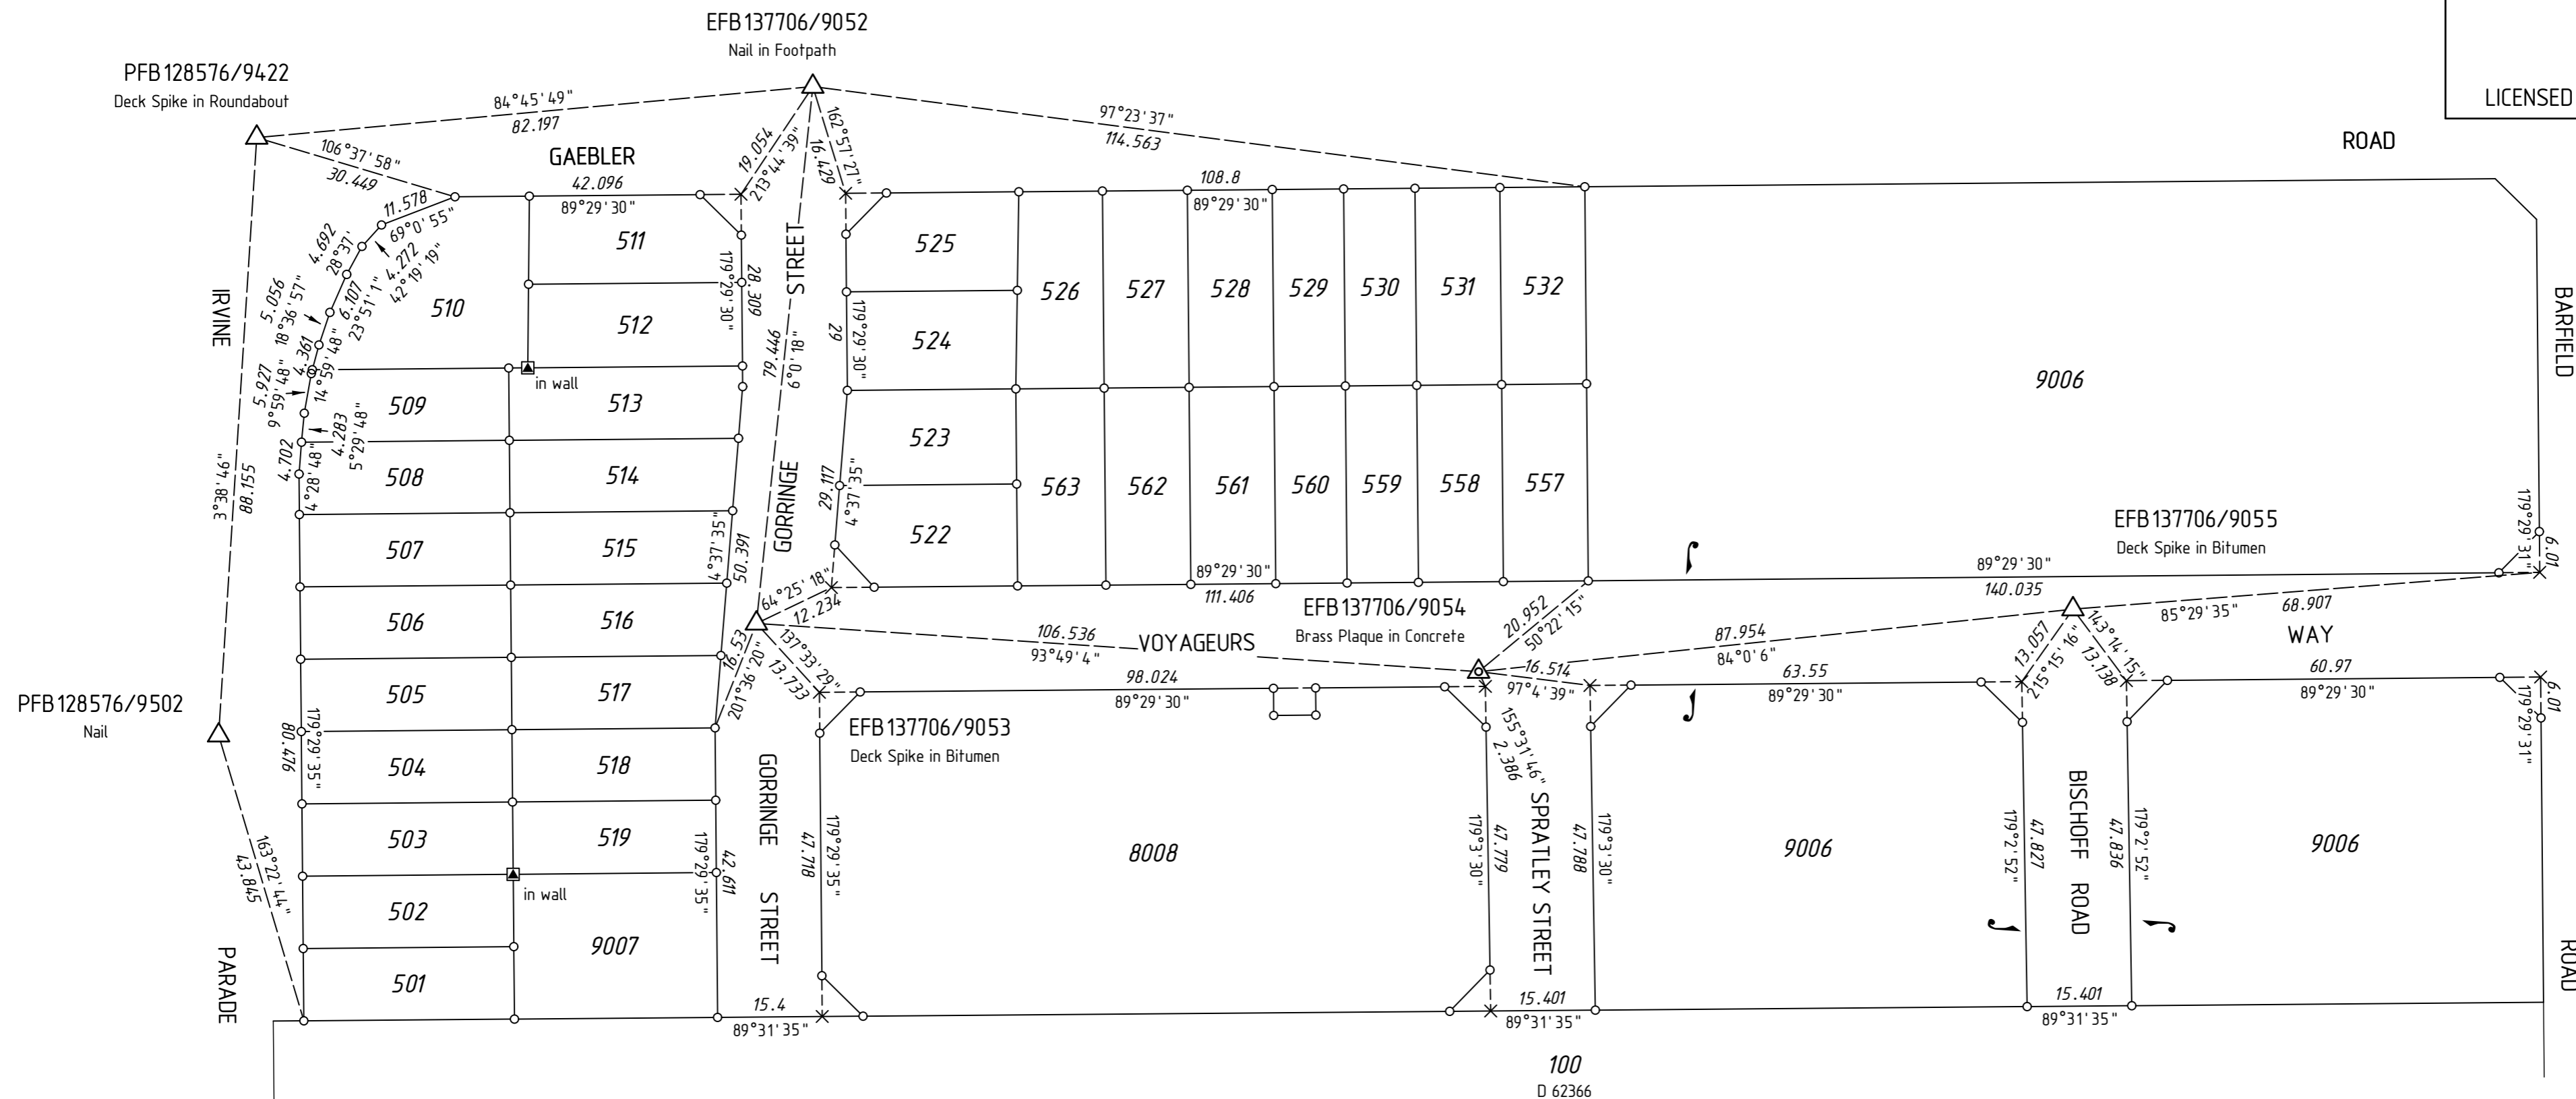


MNG Ref: 99536ss-010b - EFB137706.CSD

Landgate

DEPOSITED PLAN  
**409192**  
SURVEY SHEET A  
VERSION 1

- LEGEND
- ▲ Standard Survey Mark (SSM)
  - △ Permanent Survey Mark (PSM)
  - △ Permanent Control Mark (PCM)
  - ⊠ Temporary Control Mark (TCM)
  - Peg unless stated otherwise
  - ▲ Nail
  - ⊠ Nail and Plate
  - × Spike
  - Drill Hole
  - ⊗ Deck Spike
  - ⊠ Deck Spike and Plate

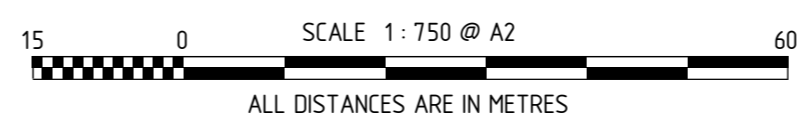

HELD BY LANDGATE IN DIGITAL FORMAT ONLY

VERSION	AMENDMENT	AUTHORISED BY	DATE

HELD BY LANDGATE IN DIGITAL FORMAT ONLY  
LIMITED IN DEPTH TO 609.6 METRES

TYPE FREEHOLD S.S.A. YES

PURPOSE SUBDIVISION

PLAN OF  
LOTS 533-556, 566-570,  
575-581 AND 9008

FORMER TENURE LOT 9006 ON DP 409192  
C.T. 2914-227

LOCAL AUTHORITY CITY OF COCKBURN

LOCALITY HAMMOND PARK

D.O.L. FILE

FIELD RECORD 128576

**SURVEYOR'S CERTIFICATE - REG 54**  
I, Daniel T. GROGAN  
hereby certify that this plan is accurate and is a correct representation of the -  
(a) \*survey, and/or  
(b) \*calculations from measurements recorded in the field records,  
[\* delete if inapplicable]  
undertaken for the purposes of this plan and that it complies with the relevant written law(s) in relation to which it is lodged.

**FINAL**

LICENSED SURVEYOR DATE

LODGED

DATE FEE PAID ASSESS No.

I.S.C.

EXAMINED

DATE

WESTERN AUSTRALIAN PLANNING COMMISSION  
FILE 151994

Delegated under S. 16 P&D Act 2005 DATE

IN ORDER FOR DEALINGS

SUBJECT TO

FOR INSPECTOR OF PLANS AND SURVEYS DATE

APPROVED REG26A (4)


INSPECTOR OF PLANS AND SURVEYS DATE  
(S. 18 Licensed Surveyors Act 1909)



DEPOSITED PLAN

409194

SHEET 01 OF 01 SHEETS  
(PLUS SURVEY SHEETS)  
VERSION 1

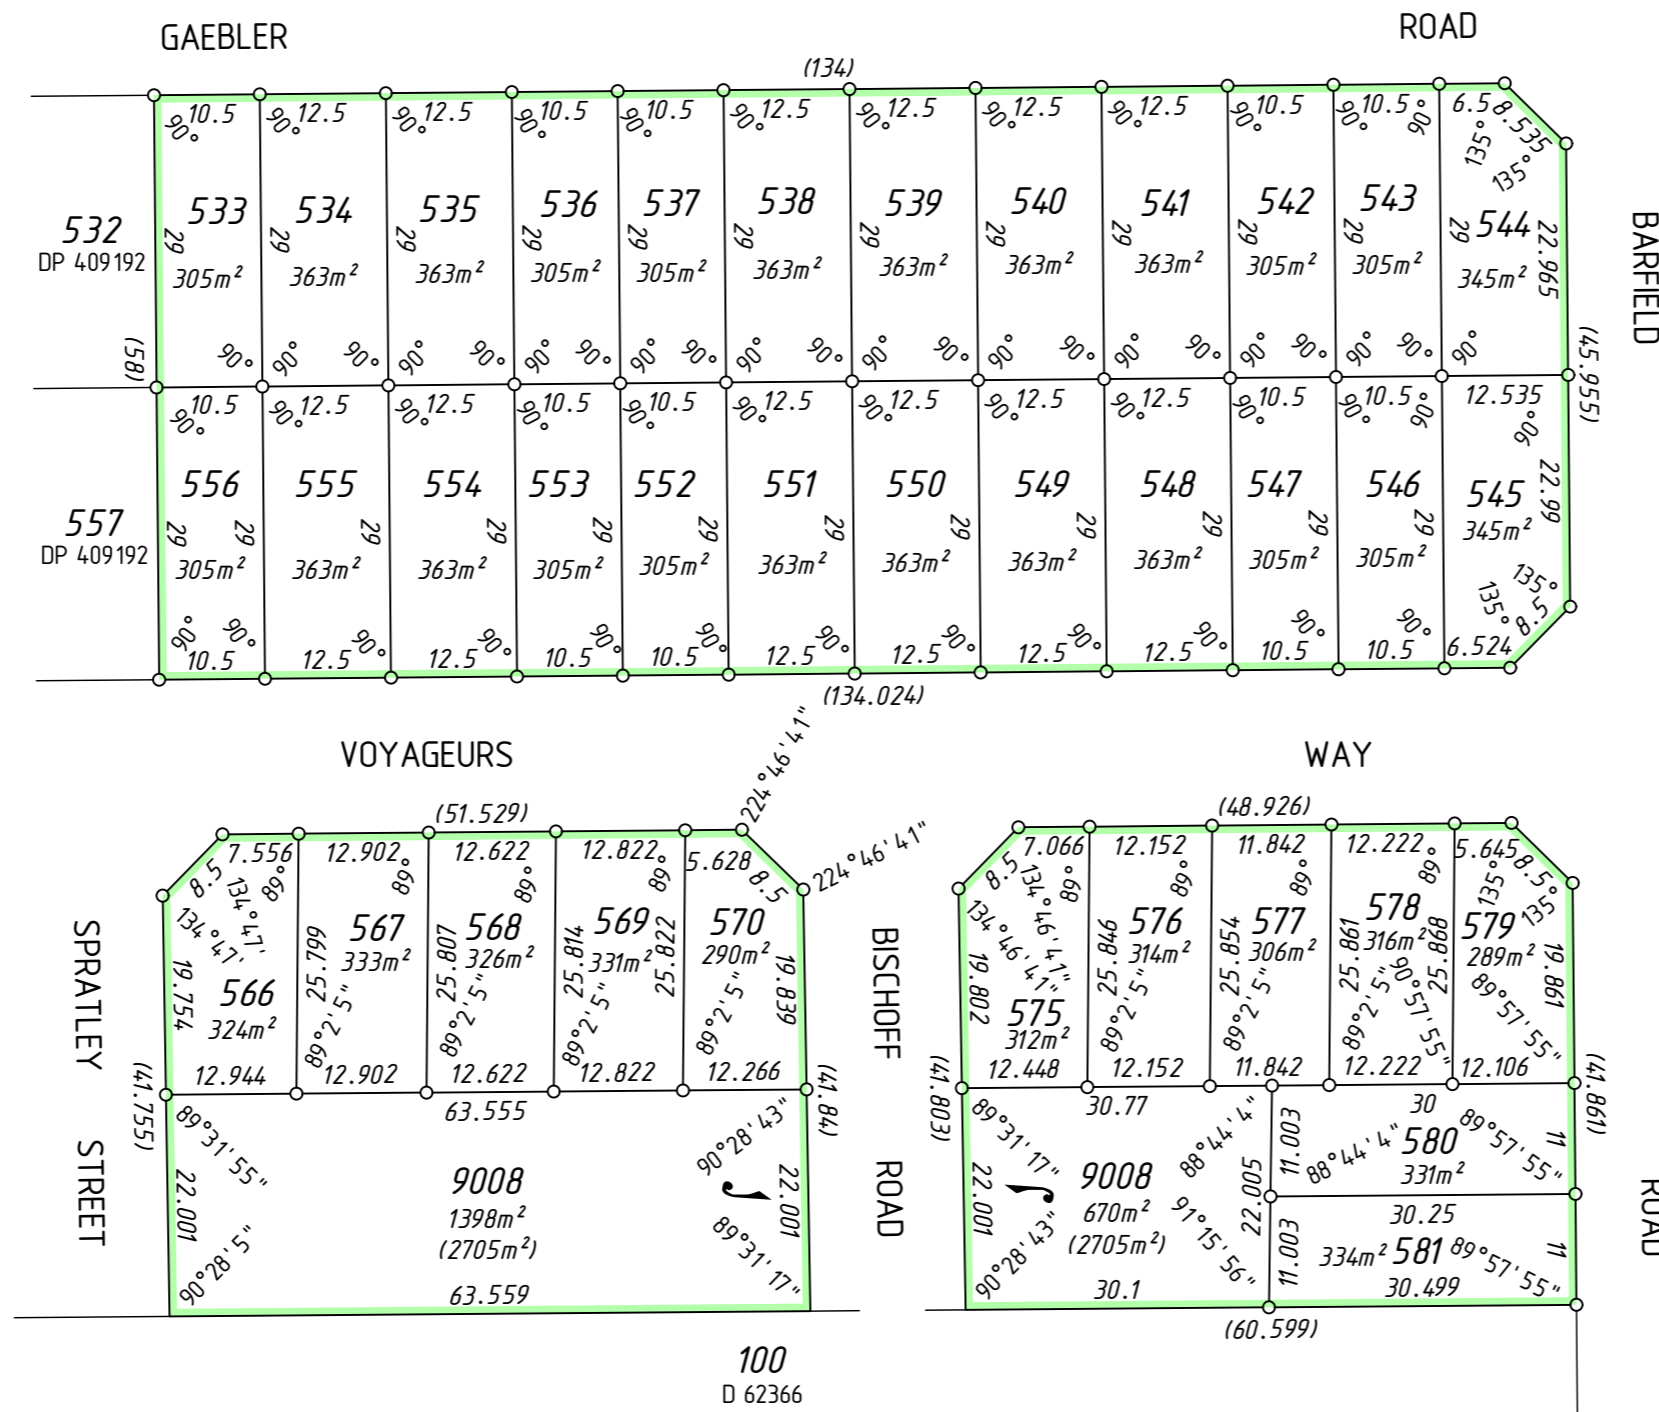


INTERESTS AND NOTIFICATIONS

SUBJECT	PURPOSE	STATUTORY REFERENCE	ORIGIN	LAND BURDENED	BENEFIT TO	COMMENTS

SURVEY CARRIED OUT UNDER REG 26A  
SPECIAL SURVEY AREA GUIDELINES  
SEE SURVEY SHEETS FOR SURVEY INFORMATION

USE ONLY THE SURVEY SHEET/S WHEN DETERMINING  
THE TRUE FINAL POSITION AND TYPE OF ALL SURVEY  
MARKS PLACED PERTAINING TO THIS PLAN.

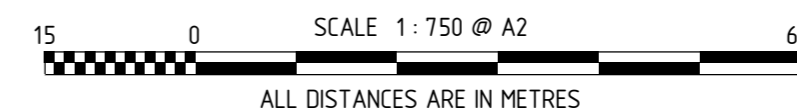

MC MULLEN NOLAN GROUP  
PO Box 3526, Success W.A. 6964  
Tel: (08) 6436 1599  
Fax: (08) 6436 1500  
Email: info@mngsurvey.com.au

MNG Ref : 99536dp-005e - DP409194\_CSD

FOR HEADING SEE SHEET 1

THIS SURVEY SHEET WILL BE  
REPLACED BY THE SURVEY DATA



MNG Ref: 99536dp-005e



DEPOSITED PLAN

**409 194**

SURVEY SHEET